



BUILD PLAN SIGN OFF			
SALES		CAD	
OPERATIONS		CLIENT	

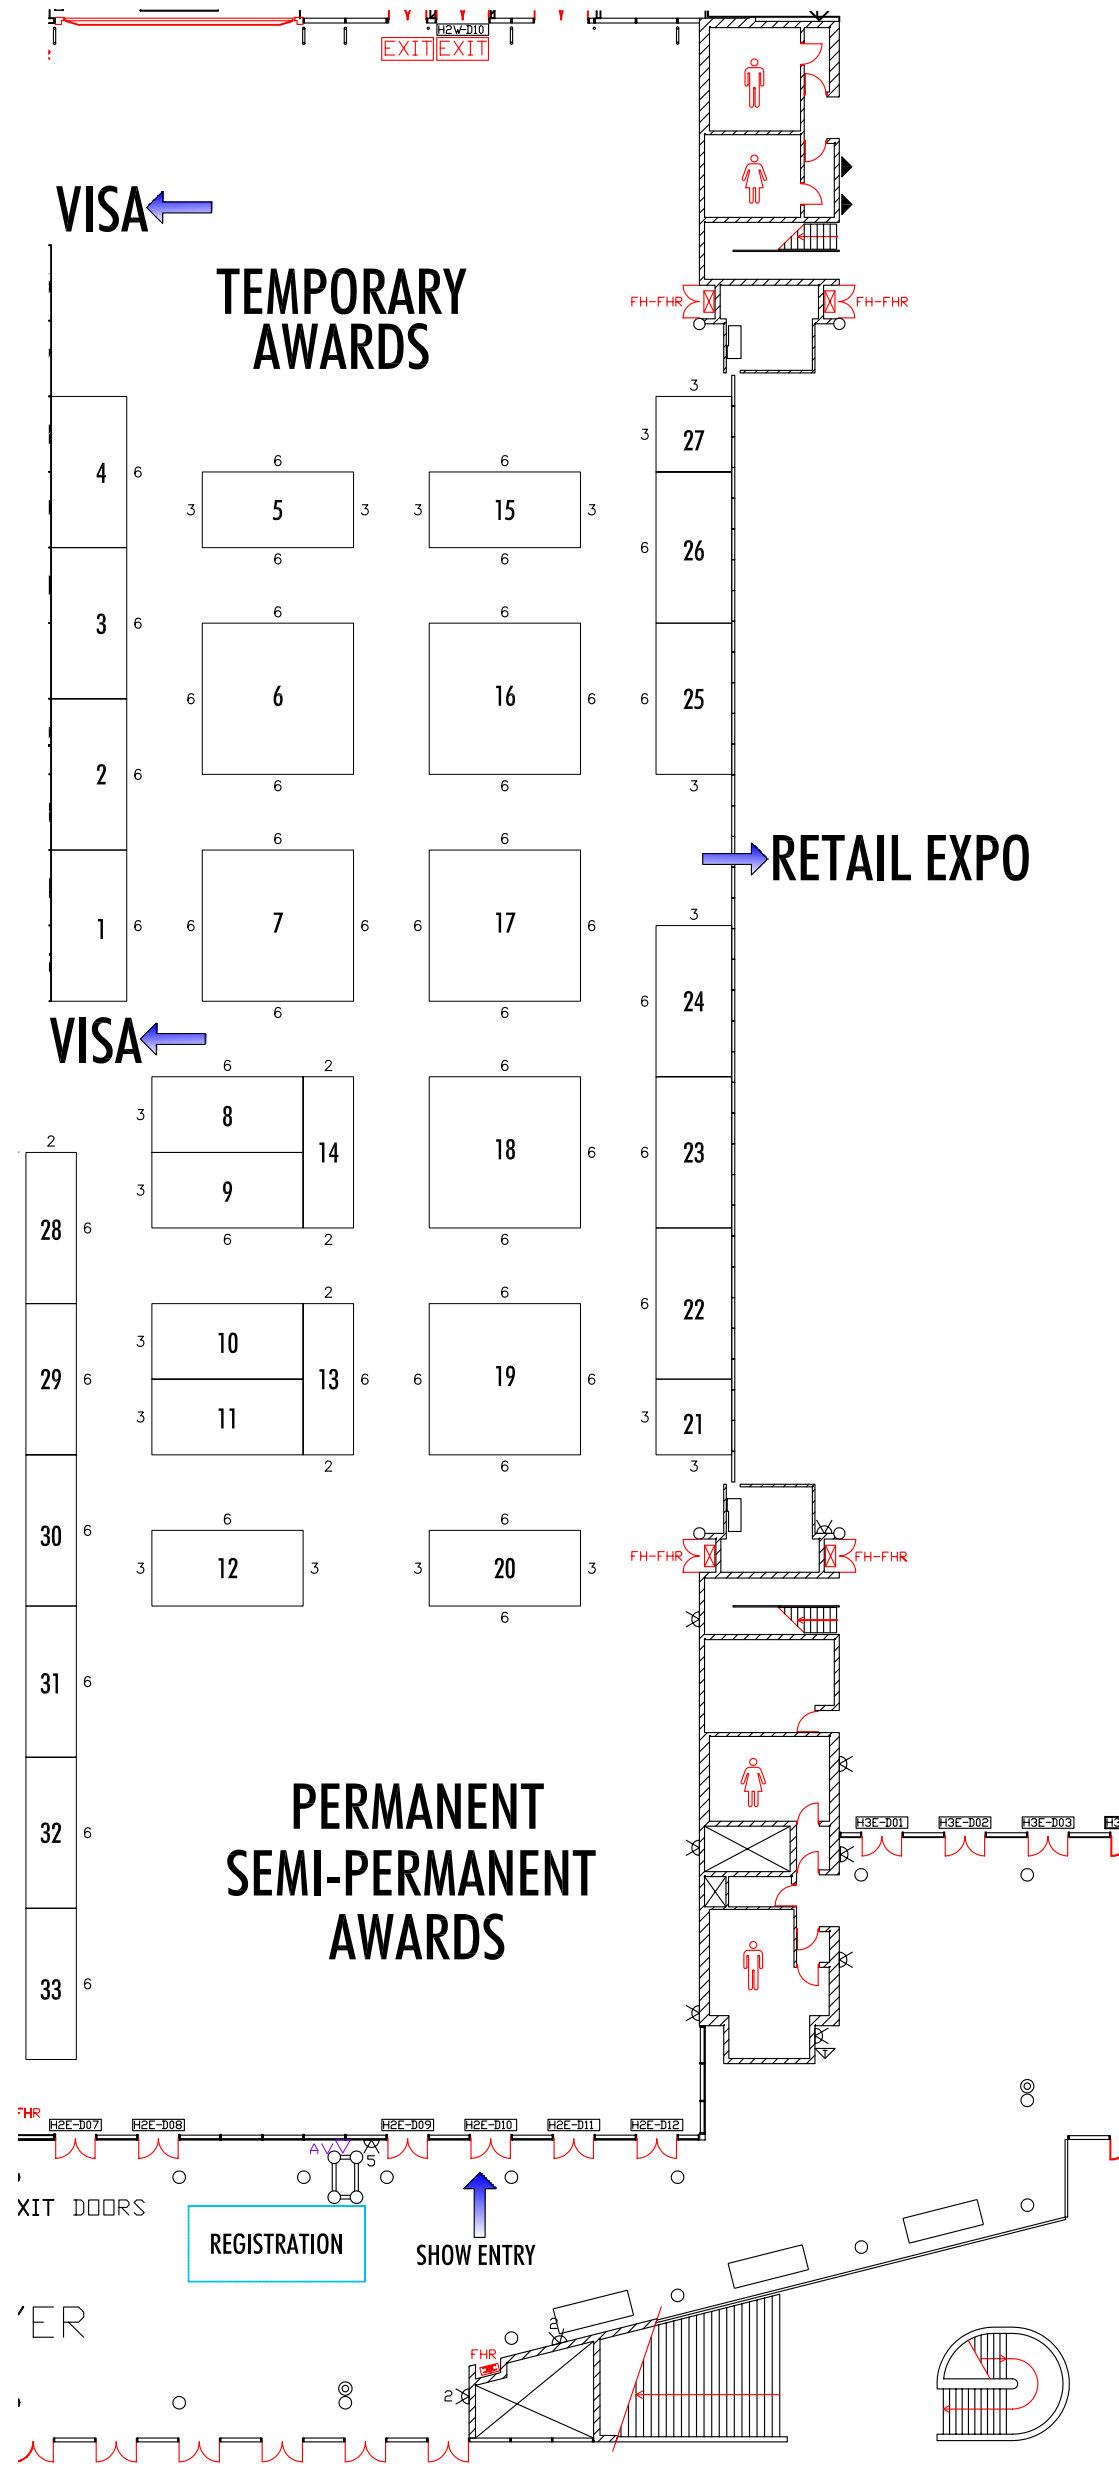

PANEL	TBC	LIGHTS	2x150W/9sqm
FASCIA	TBC	POWER	1x4AMP/9sqm
CARPET	TBC		

- Shell Panel 2.4m H
- Shell Panel 3.4m H
- Post

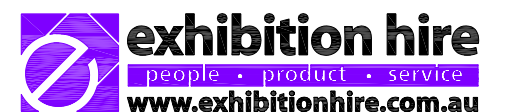

**TITLE**  
**POPAI 2010**

**VENUE** | **SCEC**  
**DATE** | **20 - 22 SEPTEMBER 2010**

**SCALE:** 1 : 500@A3    **CAD:** Vassil Tzvetkov  
**DWG:** X:\2010\NSW\SCEC\POPAI2010.dwg  
**DATE:** 27 Jan 2010    **REV:** 0    **BY:** VT